

Table with 2 columns: Simbolo (Symbol) and Descrizione (Description). It lists various electrical symbols like switches, sockets, and lighting fixtures.

Legenda simboli grafici

Rele di messa a terra






Distribuzione interna ai locali


Note generali:


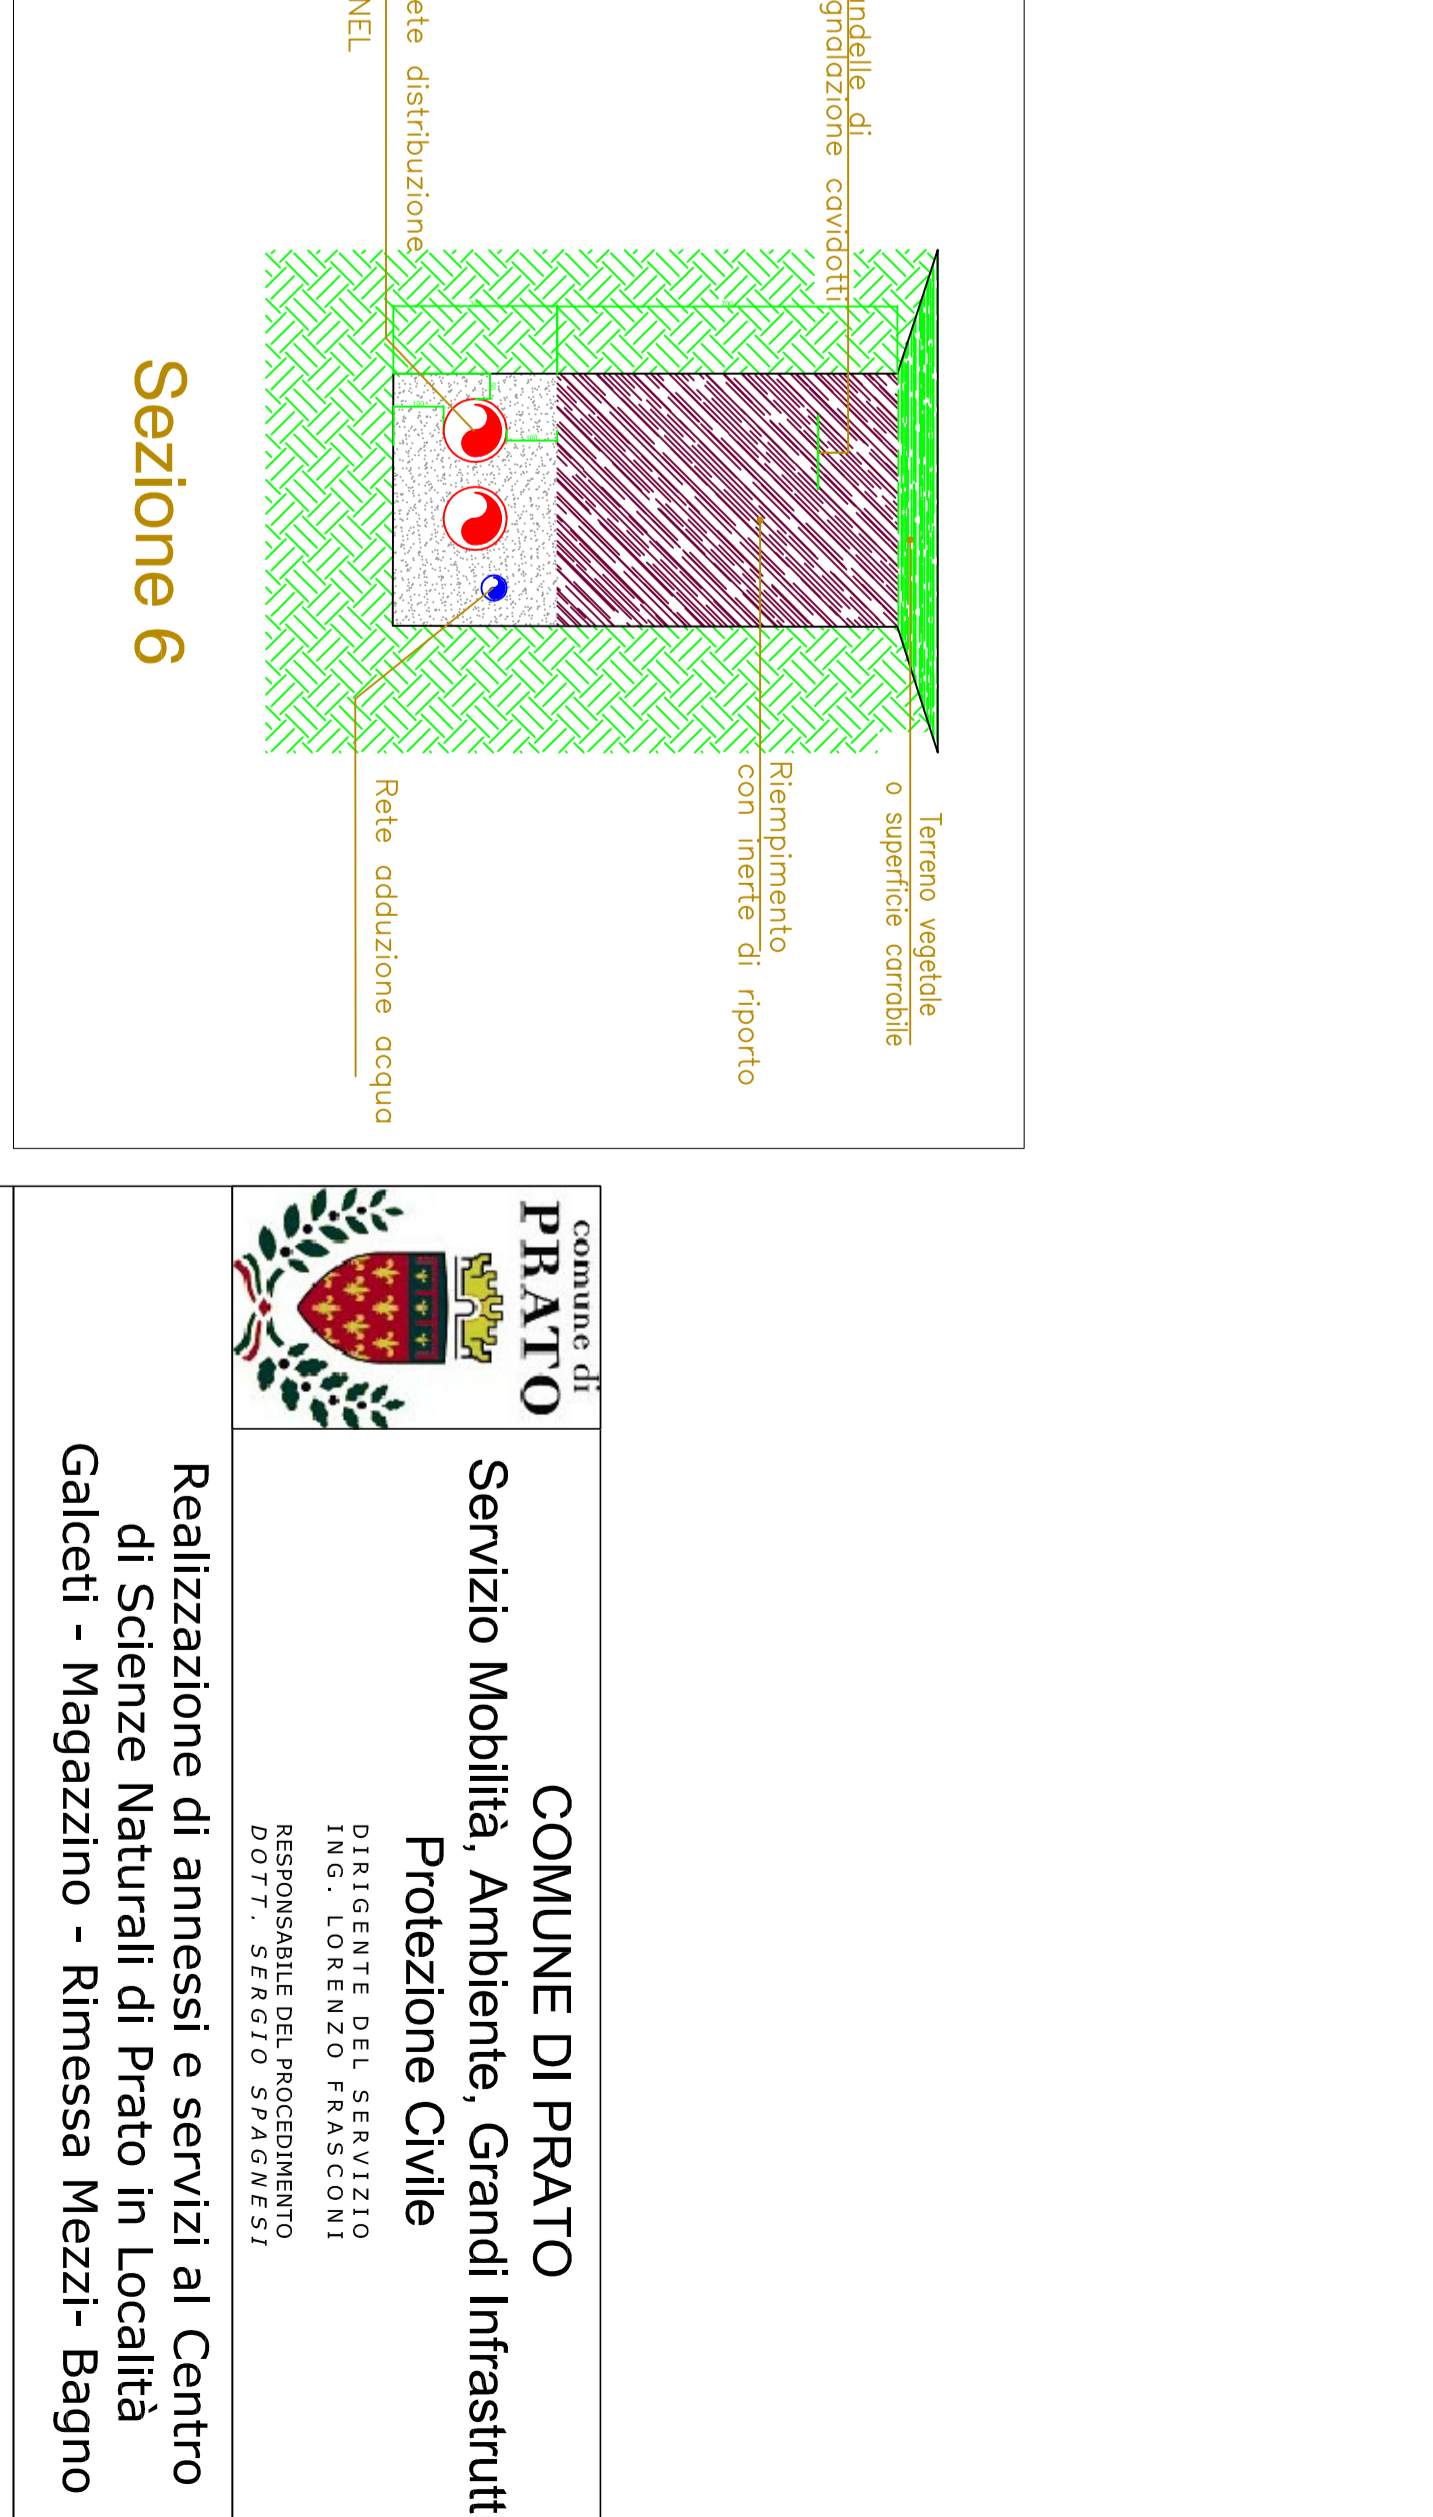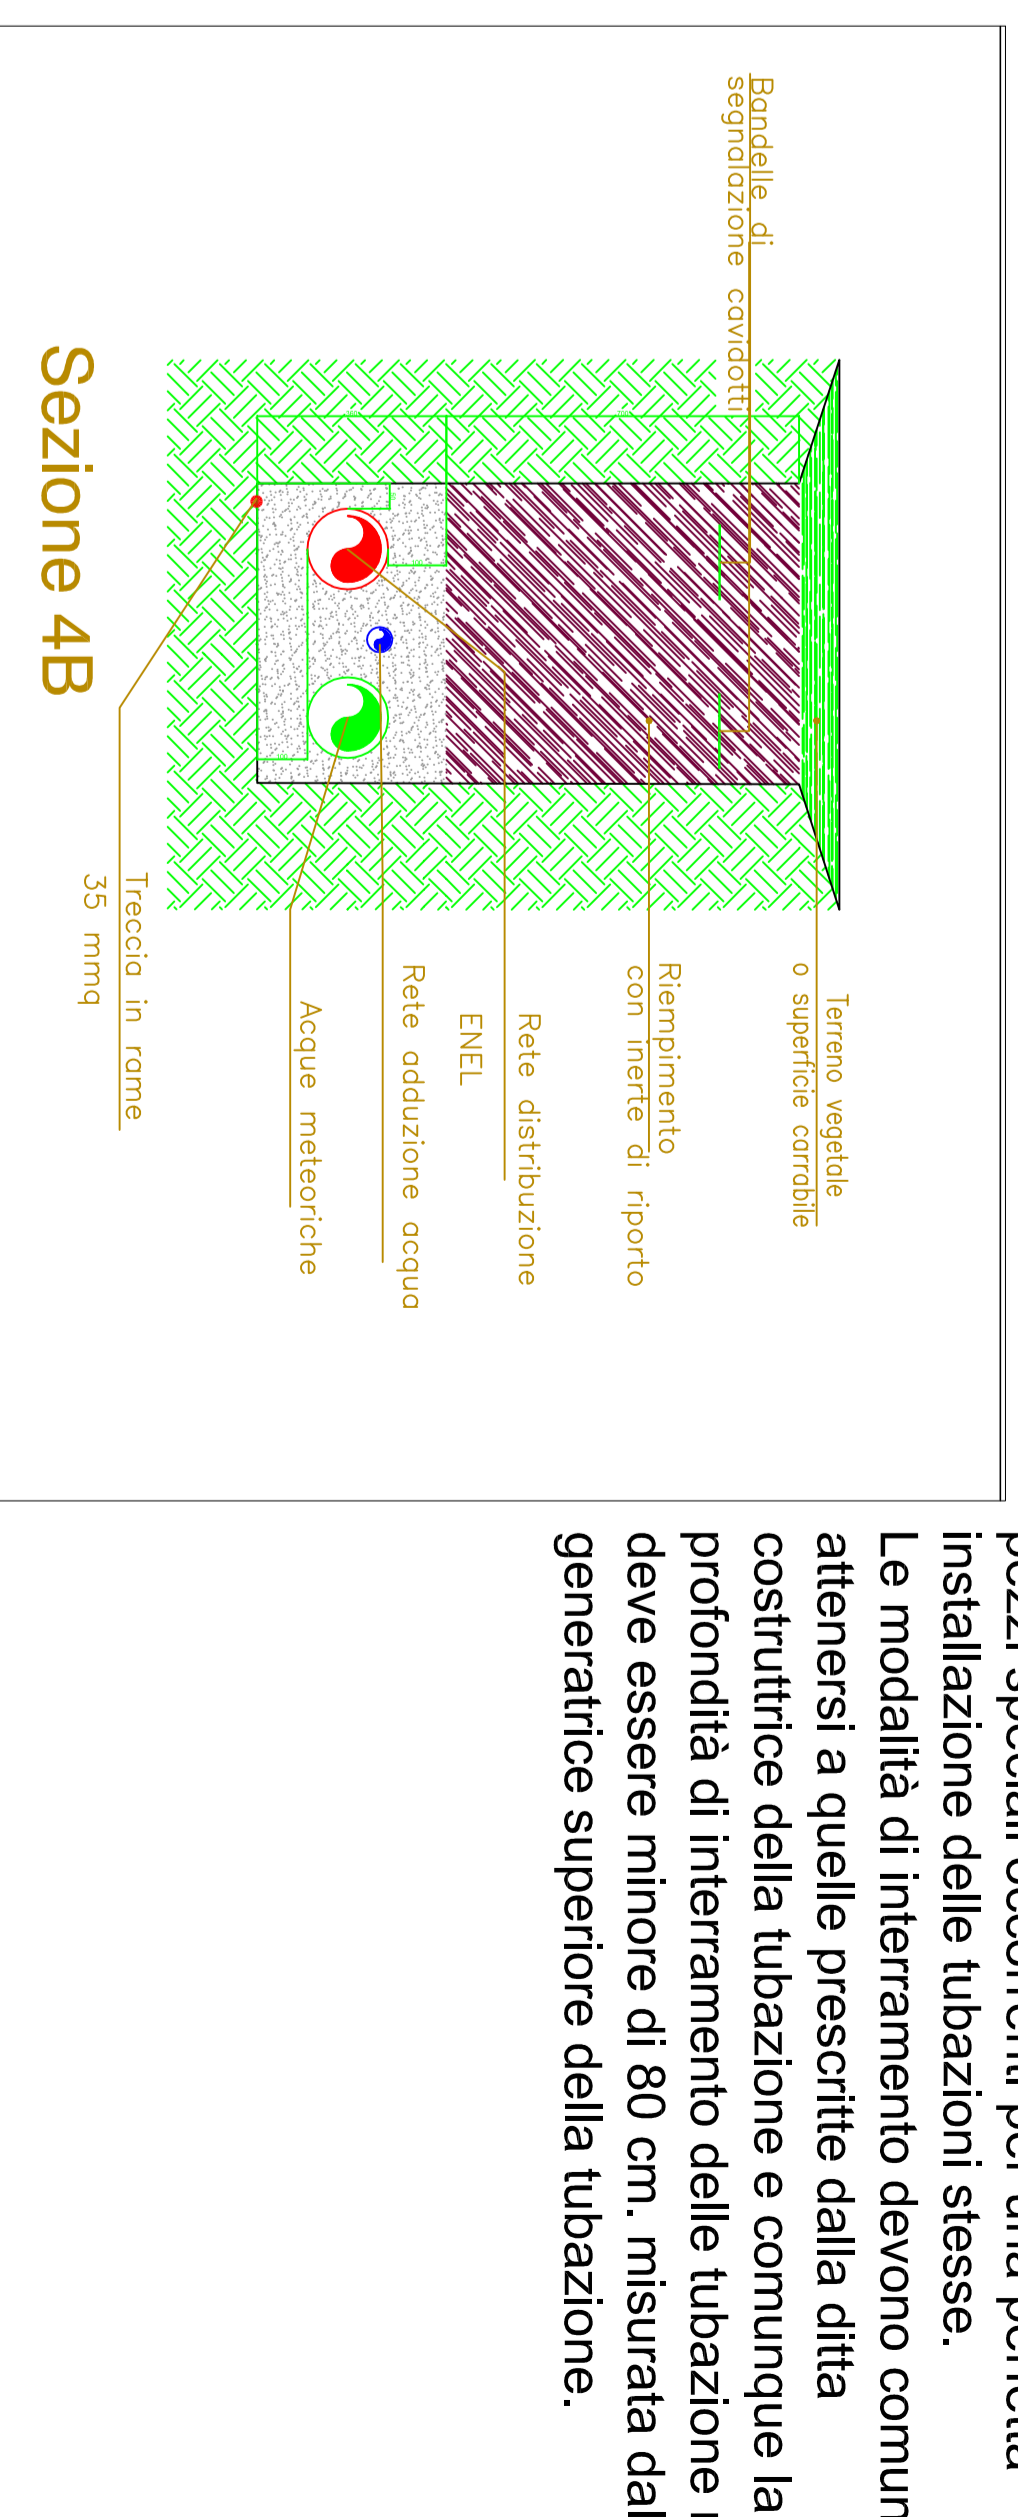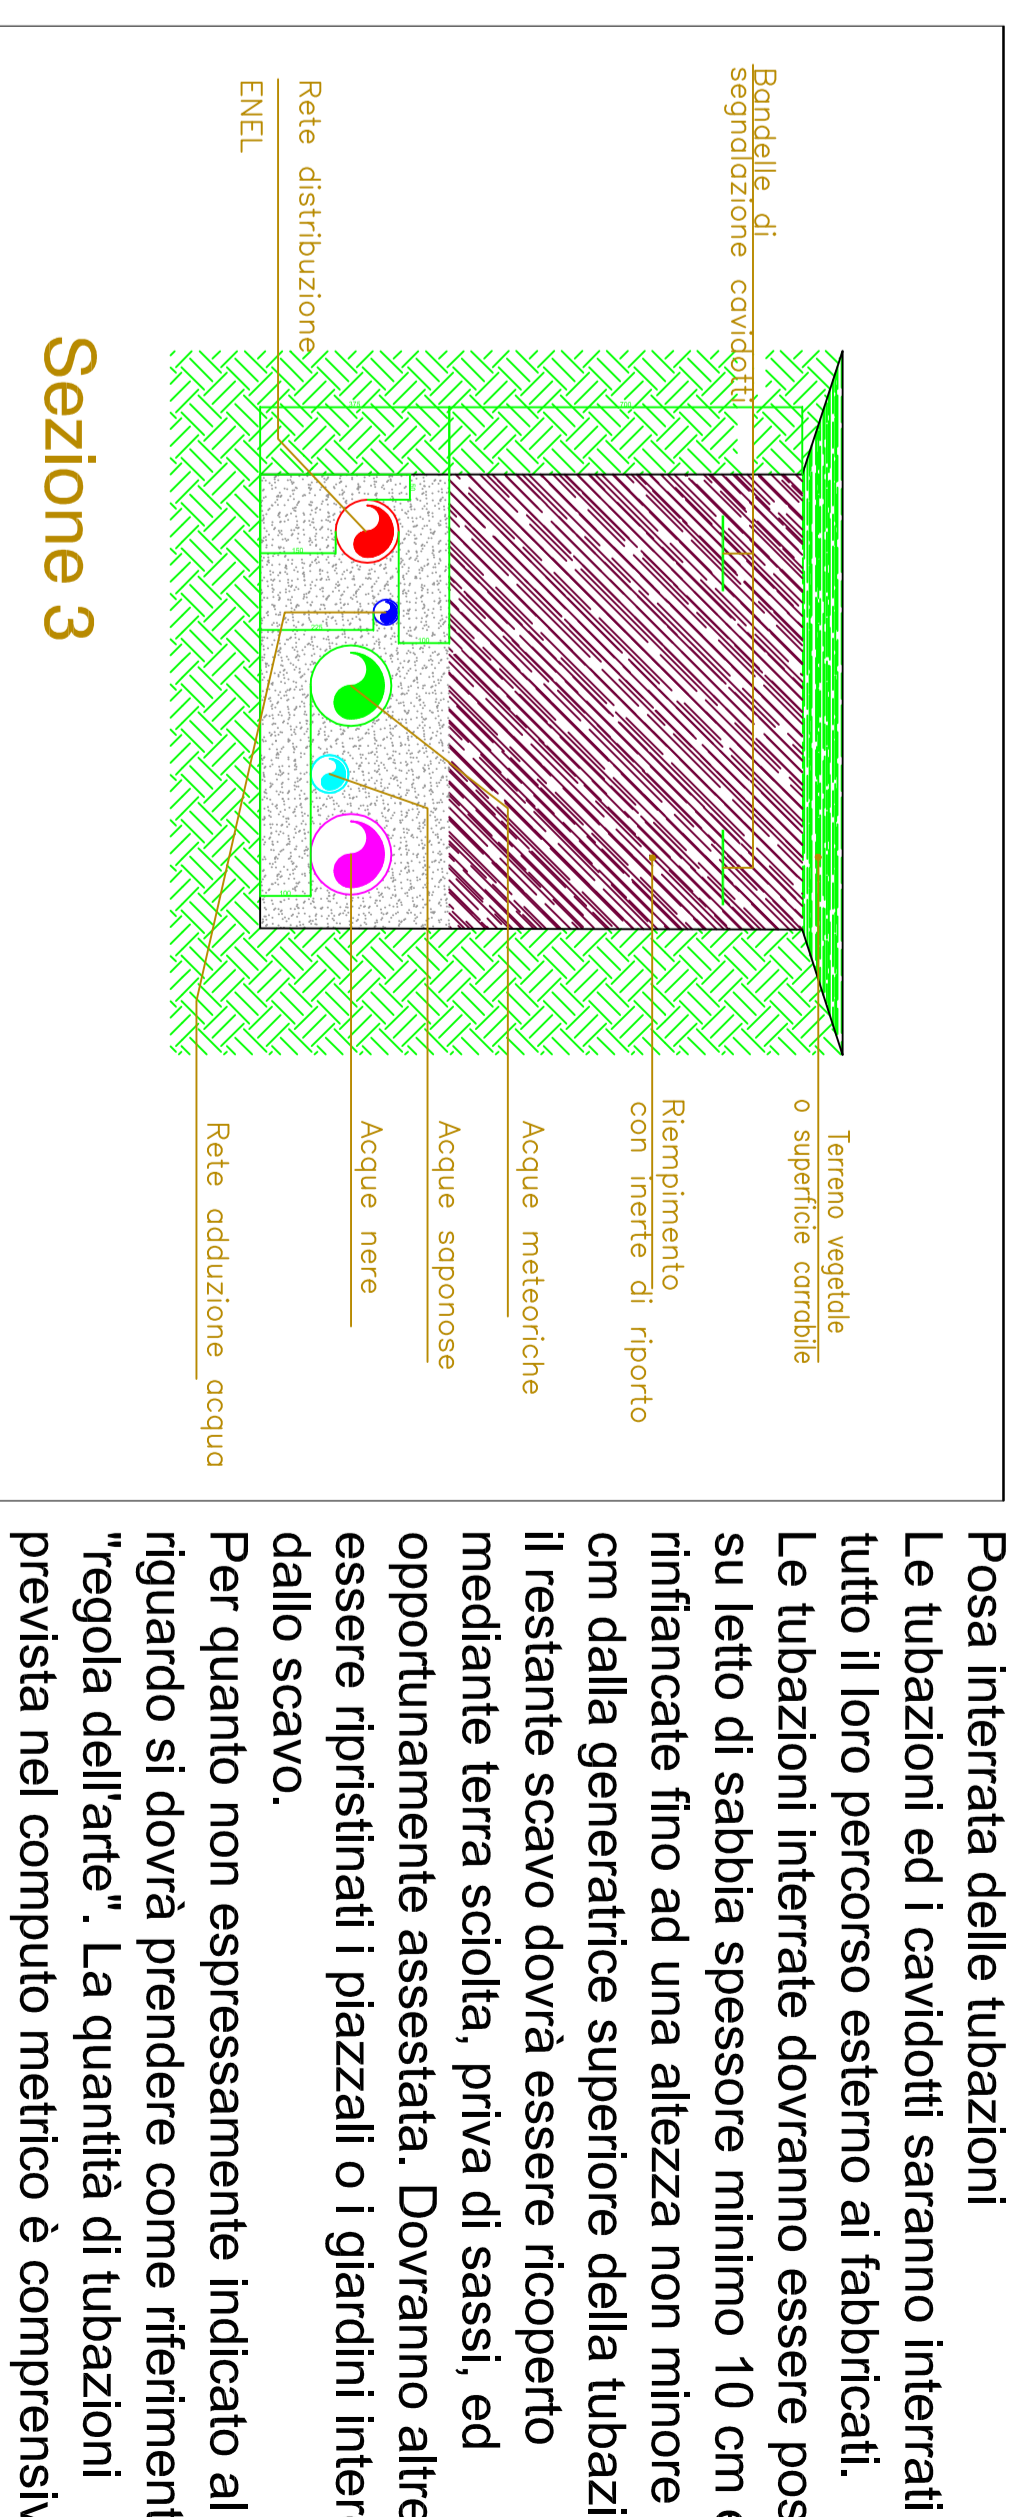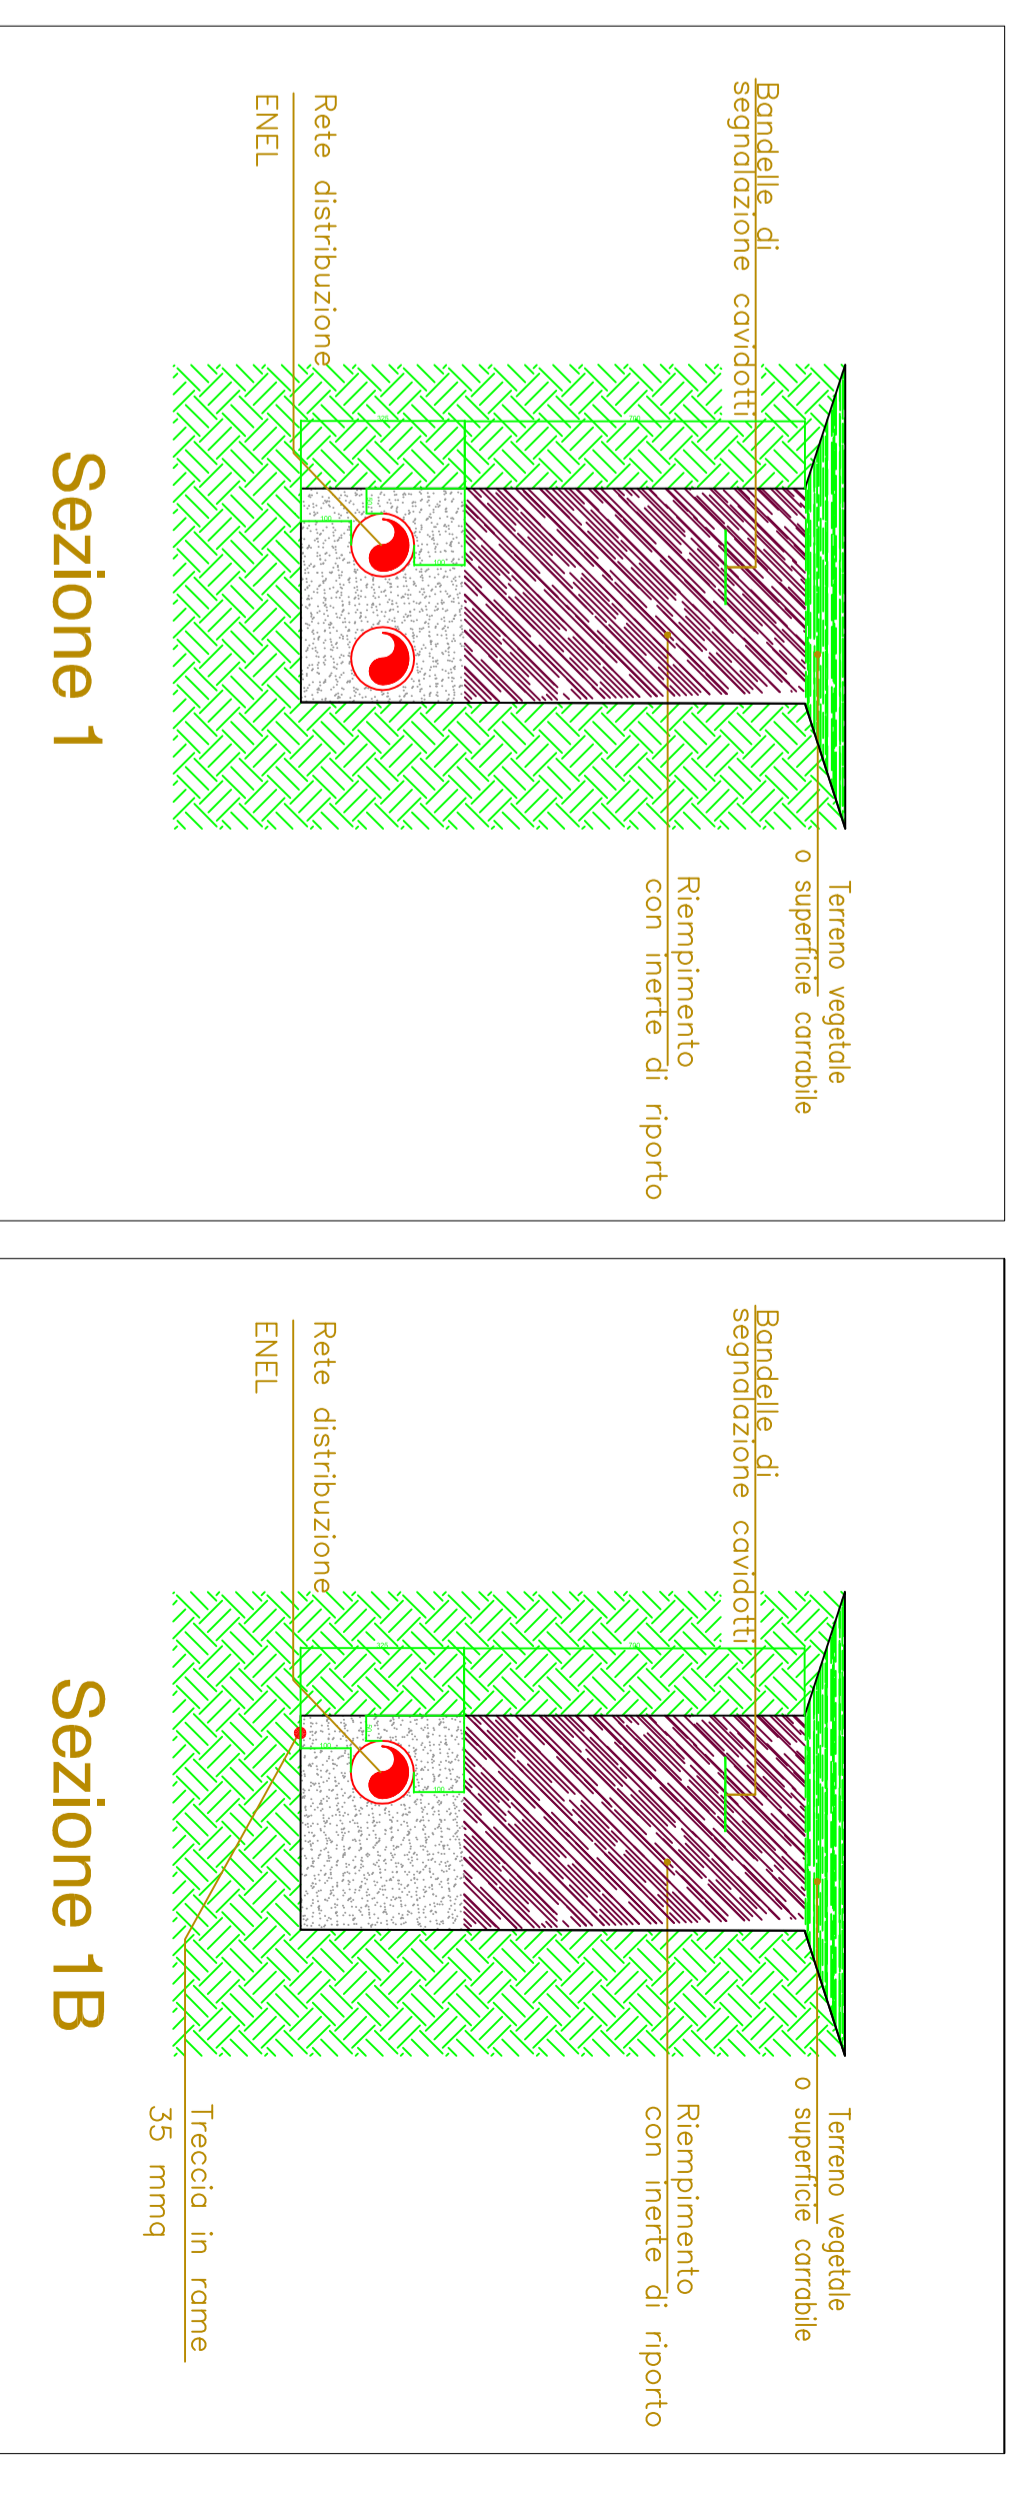

