


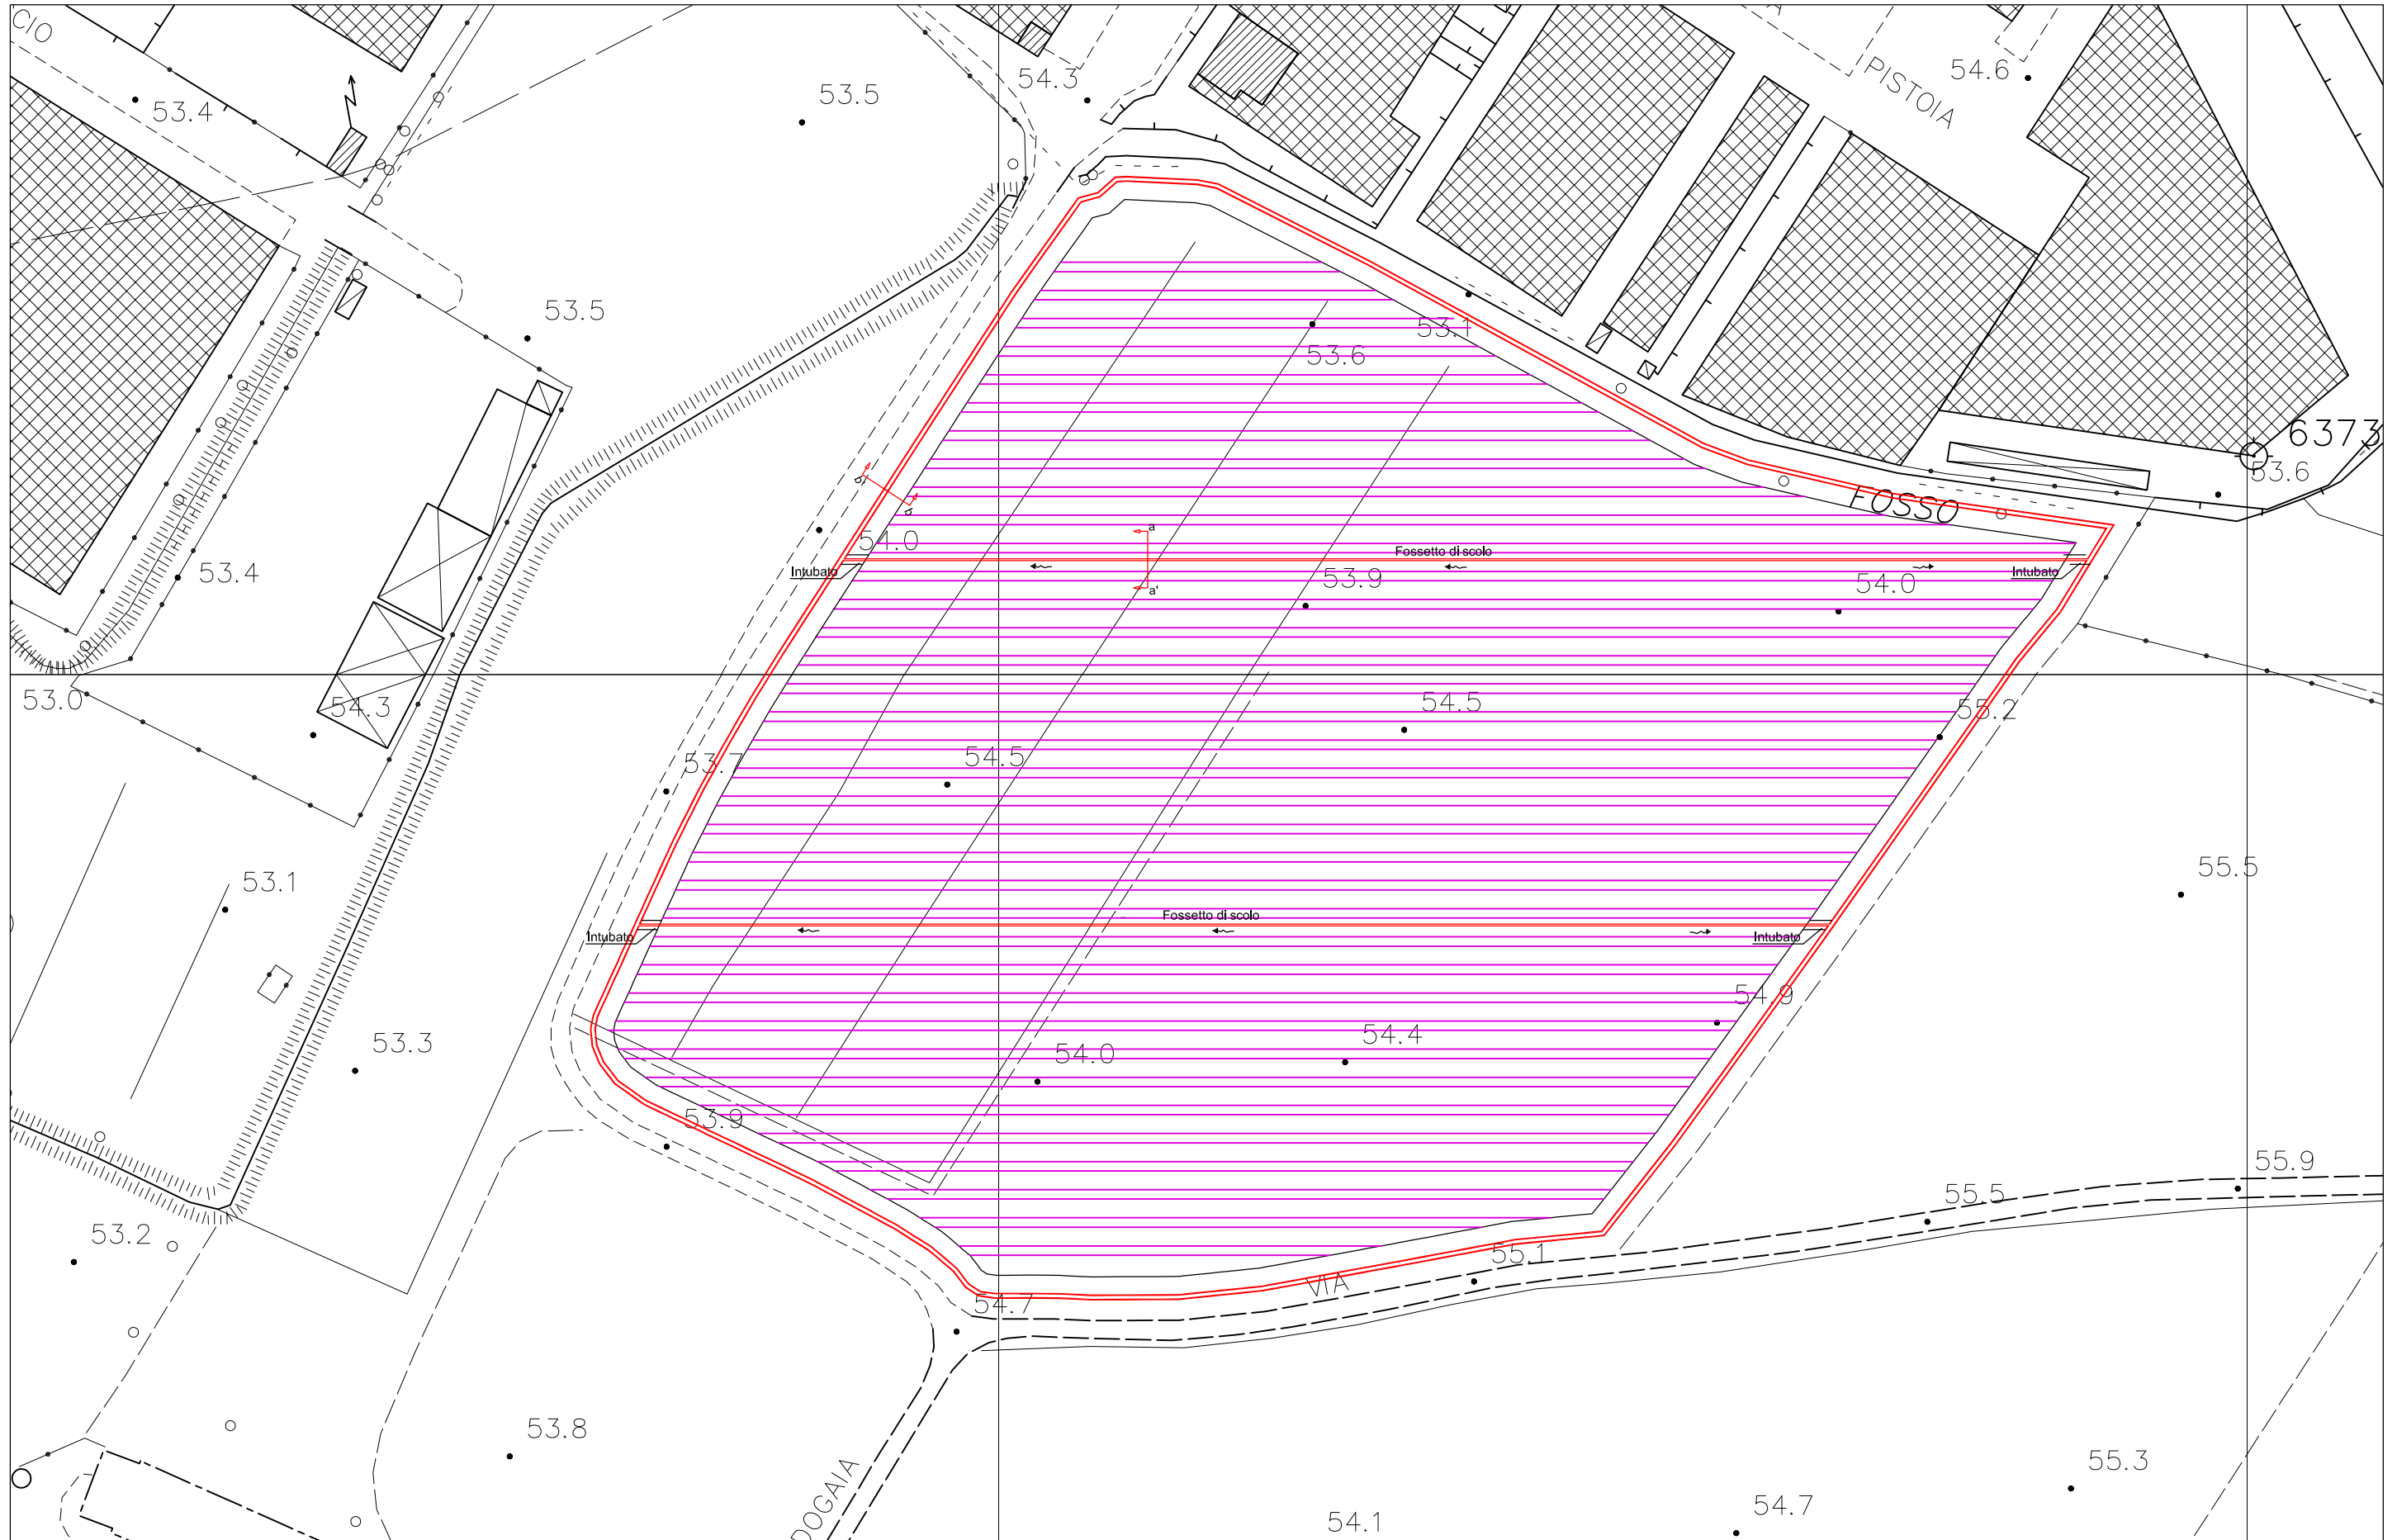

# Planimetria



Scala 1:1000